


Timber Sash and Case Window – Internal Elevation.

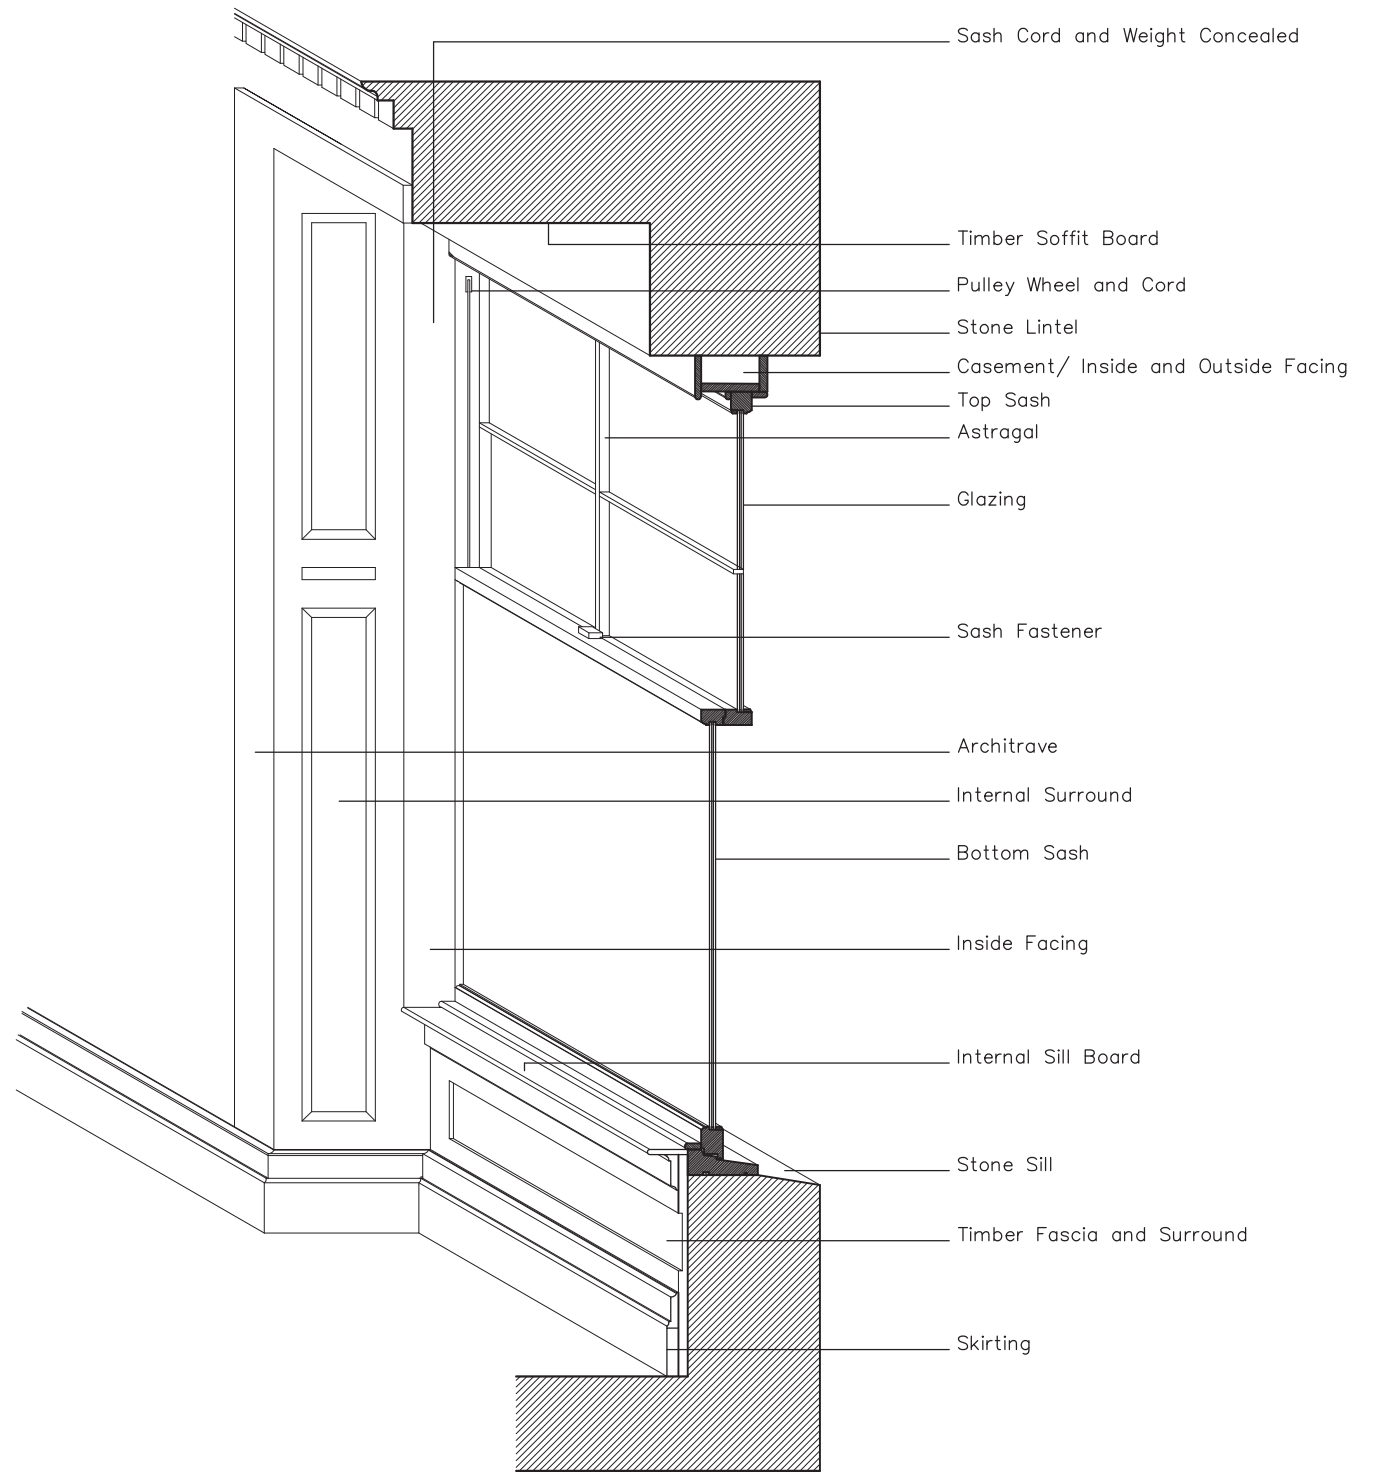

Timber Sash and Case Window – Isometric Projection.